

DLF New Town Heights, Gurgaon



DLF now brings quality living and contemporary lifestyle at NEW TOWN HEIGHTS, a residential project in Sector-90, 91 & 86 Gurgaon. A truly integrated township in new Gurgaon that is well-connected from NH-8 and Manesar. A reflection of novel architecture, pleasing aesthetics and impressive designs, NEW TOWN HEIGHTS are 3 & 4 bedroom apartments with attached balconies, store room, powder toilet and servant room. The built-up area is between 1760 sq. ft. to 2505 sq. ft. having rich specifications like imported marble / vitrified tiles in living dining passage and lobby within the apartment, laminated wooden flooring in bedrooms, Granite / Marble counters in Kitchen

■ Location


- Spread across plot in Sec 90, 91 & 86, the project is located between corporate set ups of Maruti, Honda, TSK, Suzuki Metal India, Johnson Mathey, Mitsubishi, Stanley etc., making it a lucrative investment.

Key Distances:


4 kms from NH-8 IMT Manesar entrance

12 kms from Gurgaon city bus stand

15 kms from Rajiv Chowk

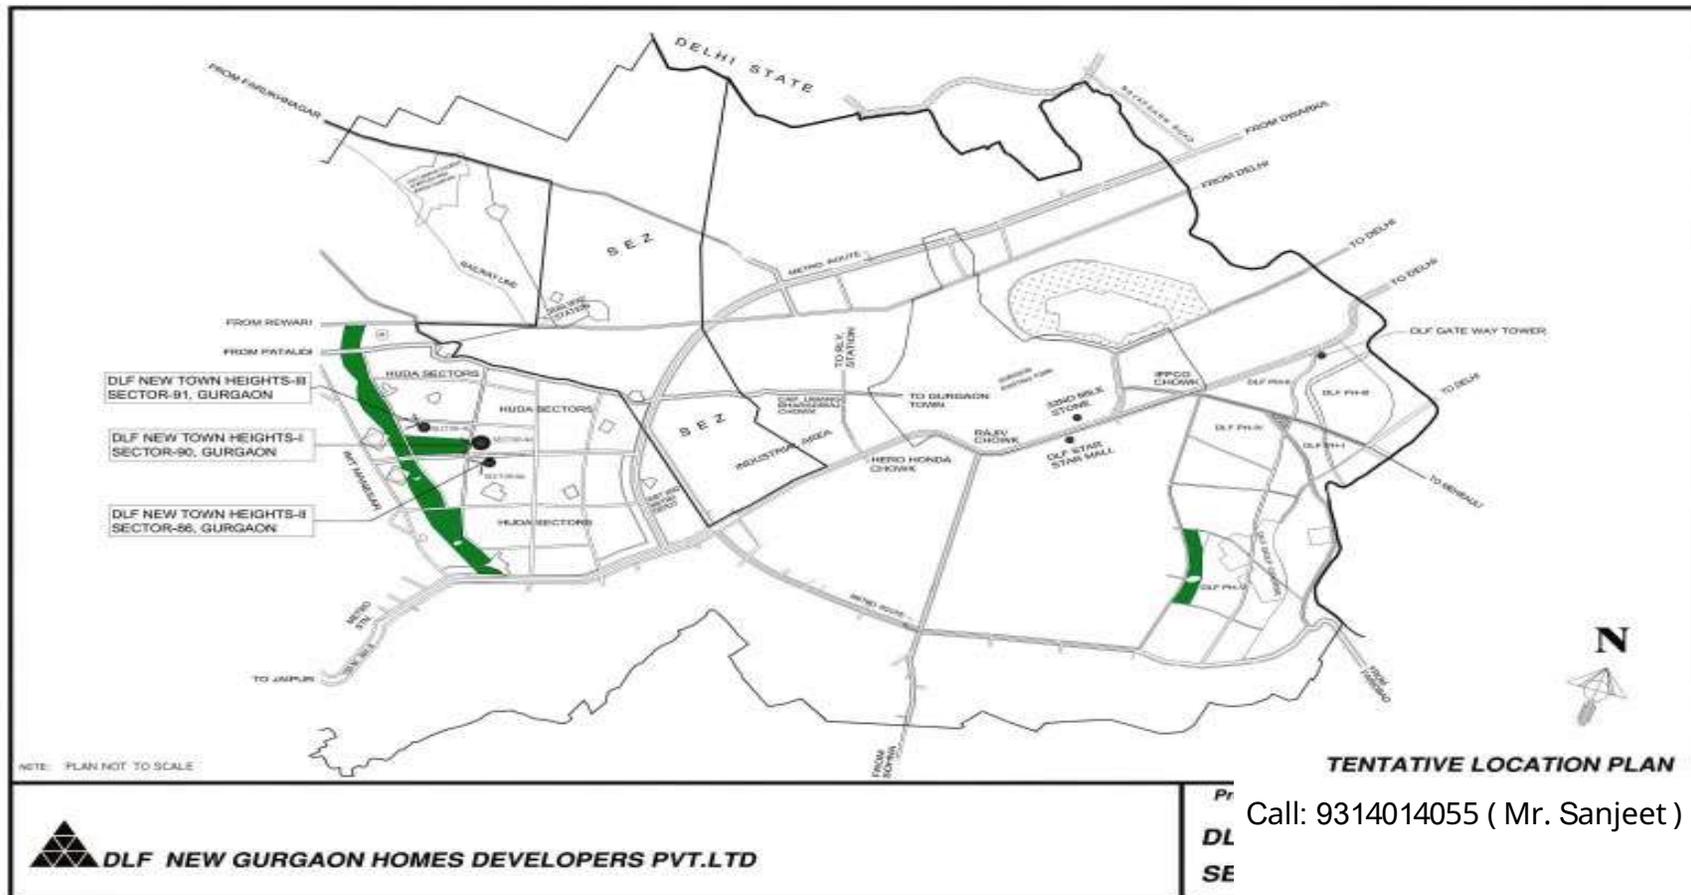

Call: 9314014055 (Mr. Sanjeet)

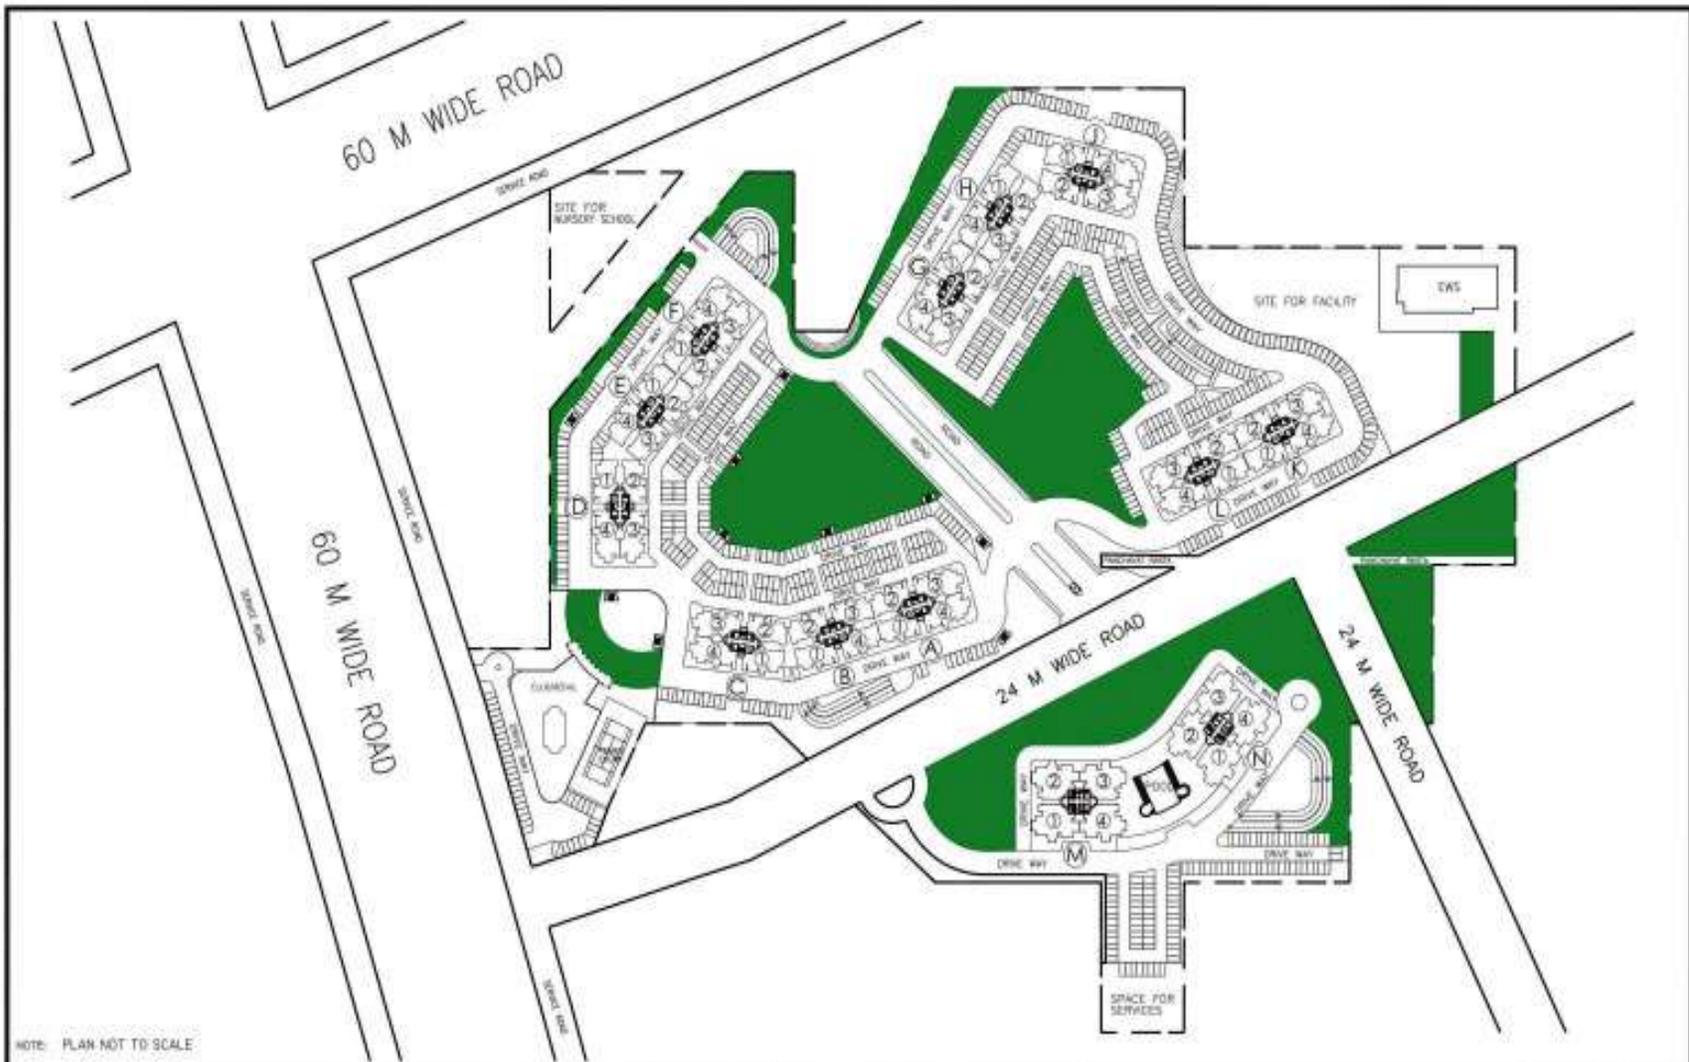

NOTE: PLAN NOT TO SCALE



DLF NEW GURGAON HOMES DEVELOPERS PVT.LTD

Project

new town heights
— DLF GURGAON

TENTATIVE SITE PLAN



Amenities

- Imported marble/vitrified tiles
- Laminated wooden flooring in bedrooms
- Granite/Marble counters in Kitchen
- Children's Play Area
- Swimming Pool with change Rooms
- 100% power back-up
- 24x7 security
- Split unit air-conditioners in bedrooms





NOTE: PLAN NOT TO SCALE

TENTATIVE PLAN OF APARTMENT NO. 1, 2, 3 & 4 IN BLOCK B, E & H
 TENTATIVE PLAN OF APARTMENT NO. 1 & 2 IN BLOCK A, C, D, F, G, J, K & L

 **DLF NEW GURGAON HOMES DEVELOPERS PVT.LTD**

Project
new town heights
 DLF GURGAON

Tentative Saleable Area
1930 Sq.ft



NOTE: PLAN NOT TO SCALE

TENTATIVE PLAN OF APARTMENT NO. 3 & 4 IN BLOCK A, C, D, F, G, J, K & L



DLF NEW GURGAON HOMES DEVELOPERS PVT.LTD

Project

new town heights
DLF GURGAON

Tentative Saleable Area

2365 Sq.ft



NOTE: PLAN NOT TO SCALE

TENTATIVE PLAN OF APARTMENT NO. 1, 2, 3 & 4 IN BLOCK M & N



DLF NEW GURGAON HOMES DEVELOPERS PVT.LTD

Project

new town heights
DLF GURGAON

Tentative Saleable Area

2727 Sq.ft

BhoomiBazar.com

Plot No. 1, J4, Sector-83, Near Sapphire Mall, Gurgaon (122004)

+91 93-140140-55 | info@bhoomibazar.com

<https://www.bhoomibazar.com/residential-project-dlf-new-town-heights-sector-90>

www.bhoomibazar.com